



GRATE "A"
(APPROXIMATE WEIGHT 215 LBS)

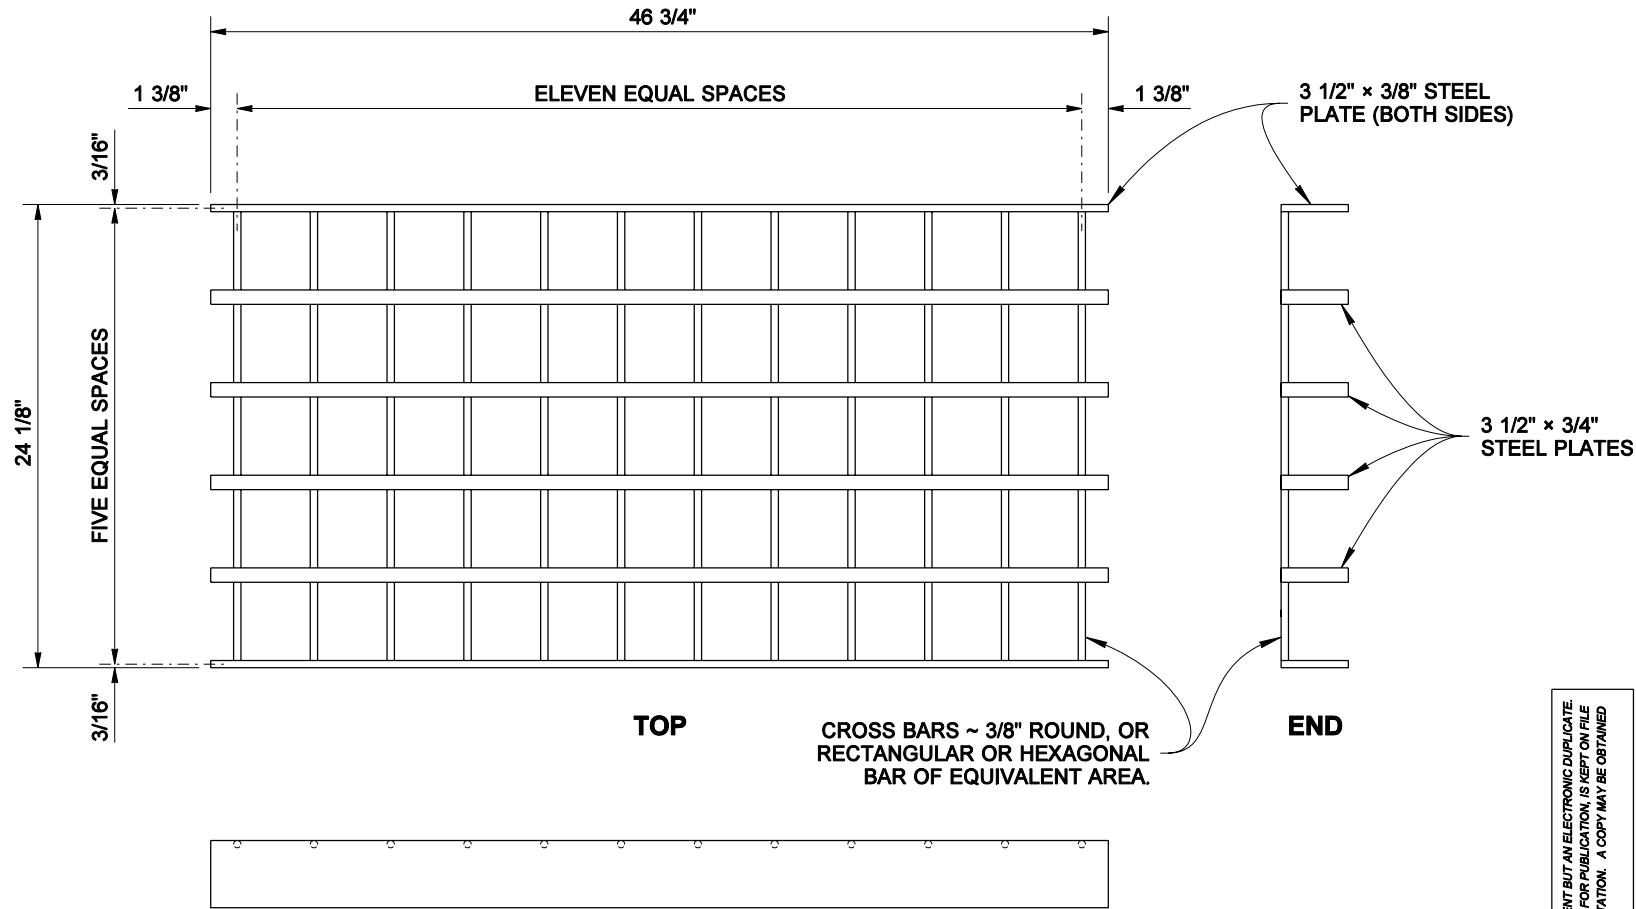


GRATE "B"
(APPROXIMATE WEIGHT 215 LBS)

DRAWN BY: MARK SUJKA

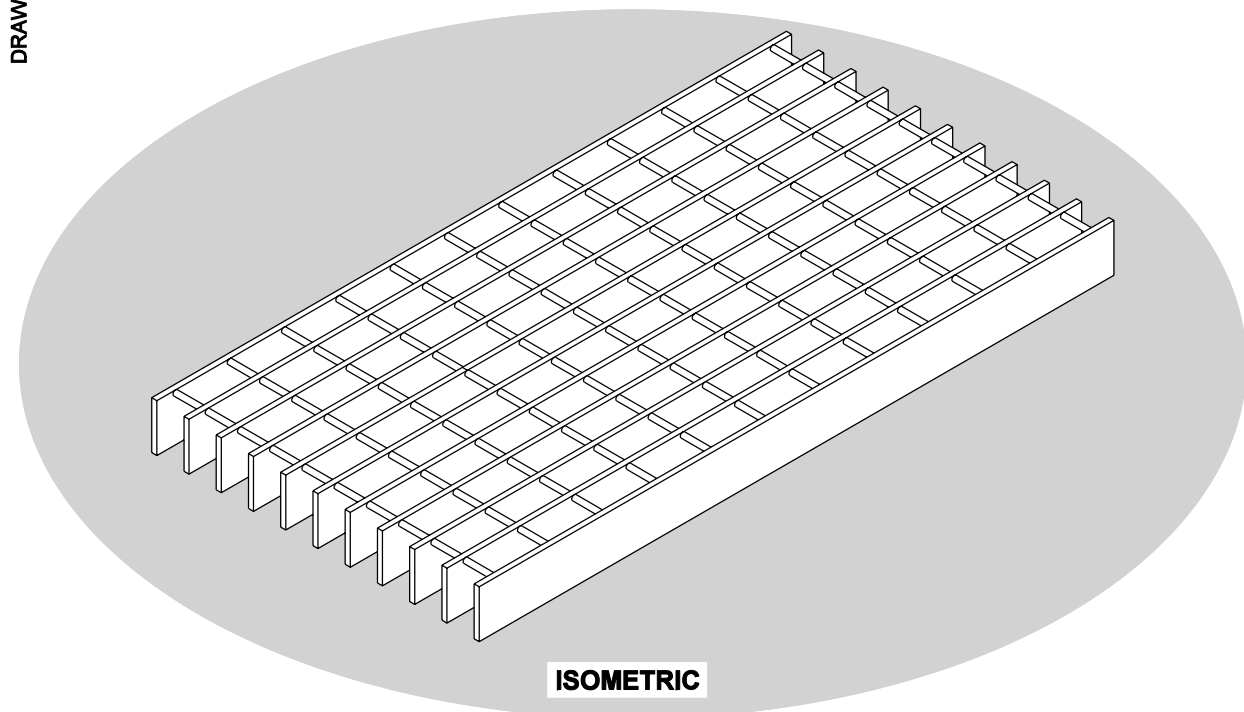

ISOMETRIC

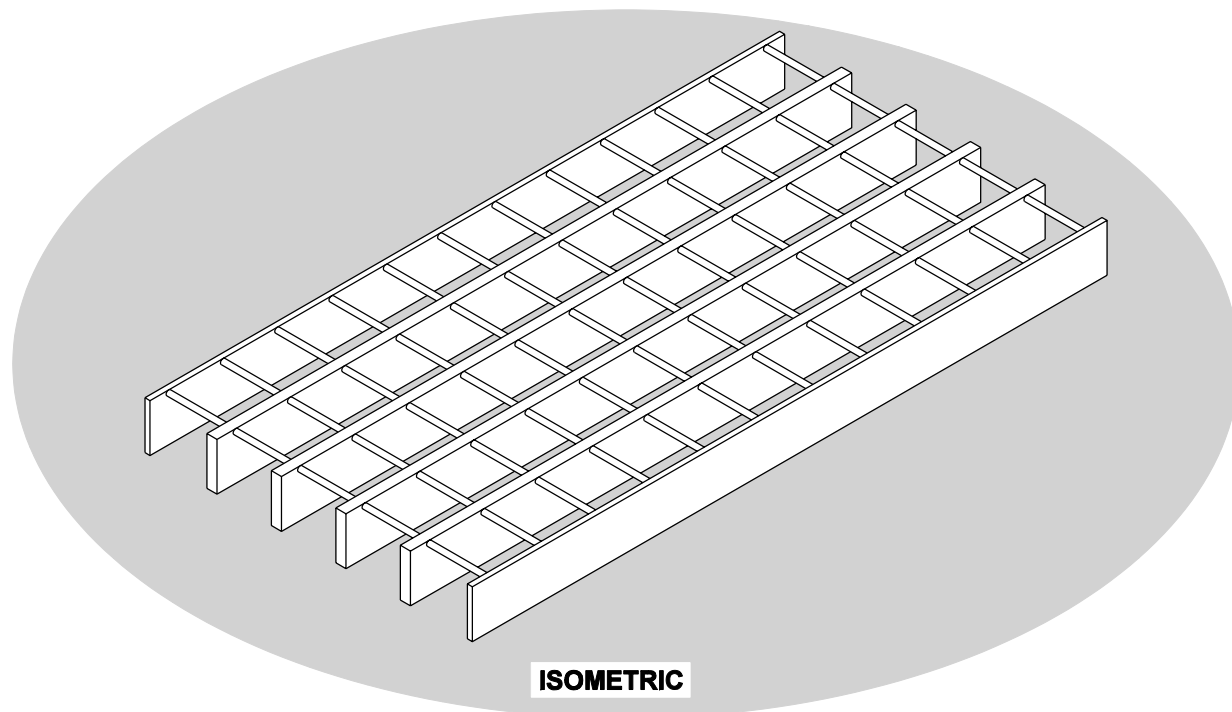

ISOMETRIC



EXPIRES JULY 1, 2007

**WELDED GRATES
FOR GRATE INLET
STANDARD PLAN B-40.20-00**

SHEET 1 OF 1 SHEET

APPROVED FOR PUBLICATION

Harold J. Peterfeso **06-01-06**

STATE DESIGN ENGINEER

DATE



Washington State Department of Transportation

NOTE: THIS PLAN IS NOT A LEGAL ENGINEERING DOCUMENT BUT AN ELECTRONIC DUPLICATE OF THE ORIGINAL. THE ORIGINAL, SIGNED BY THE ENGINEER AND APPROVED FOR PUBLICATION, IS KEPT ON FILE AT THE WASHINGTON STATE DEPARTMENT OF TRANSPORTATION. A COPY MAY BE OBTAINED UPON REQUEST.